




### Existing Layout

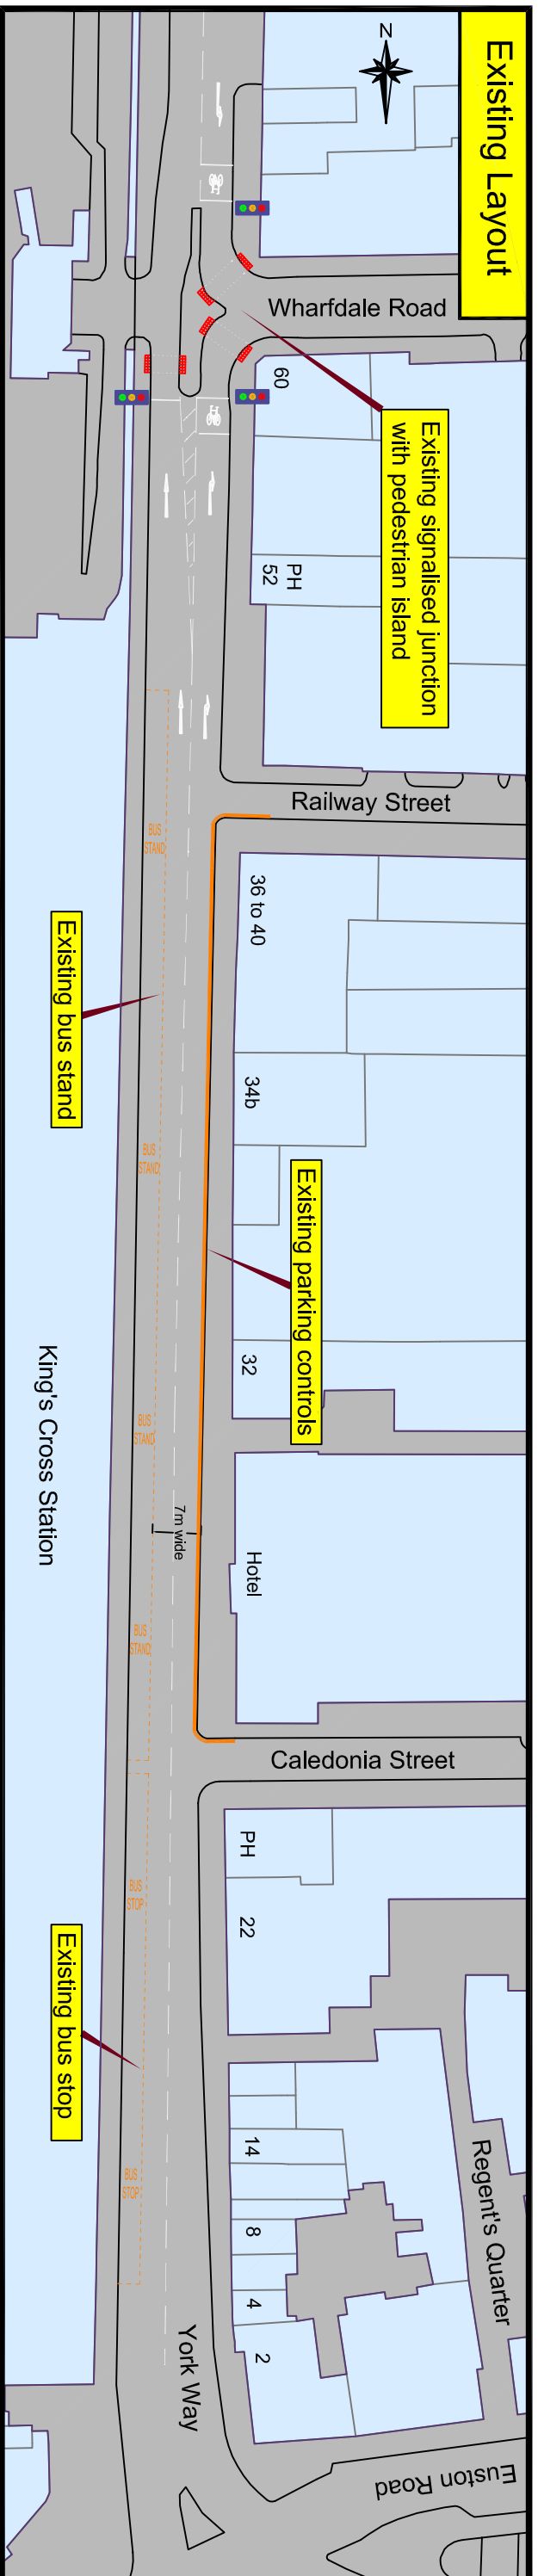

### Option 1

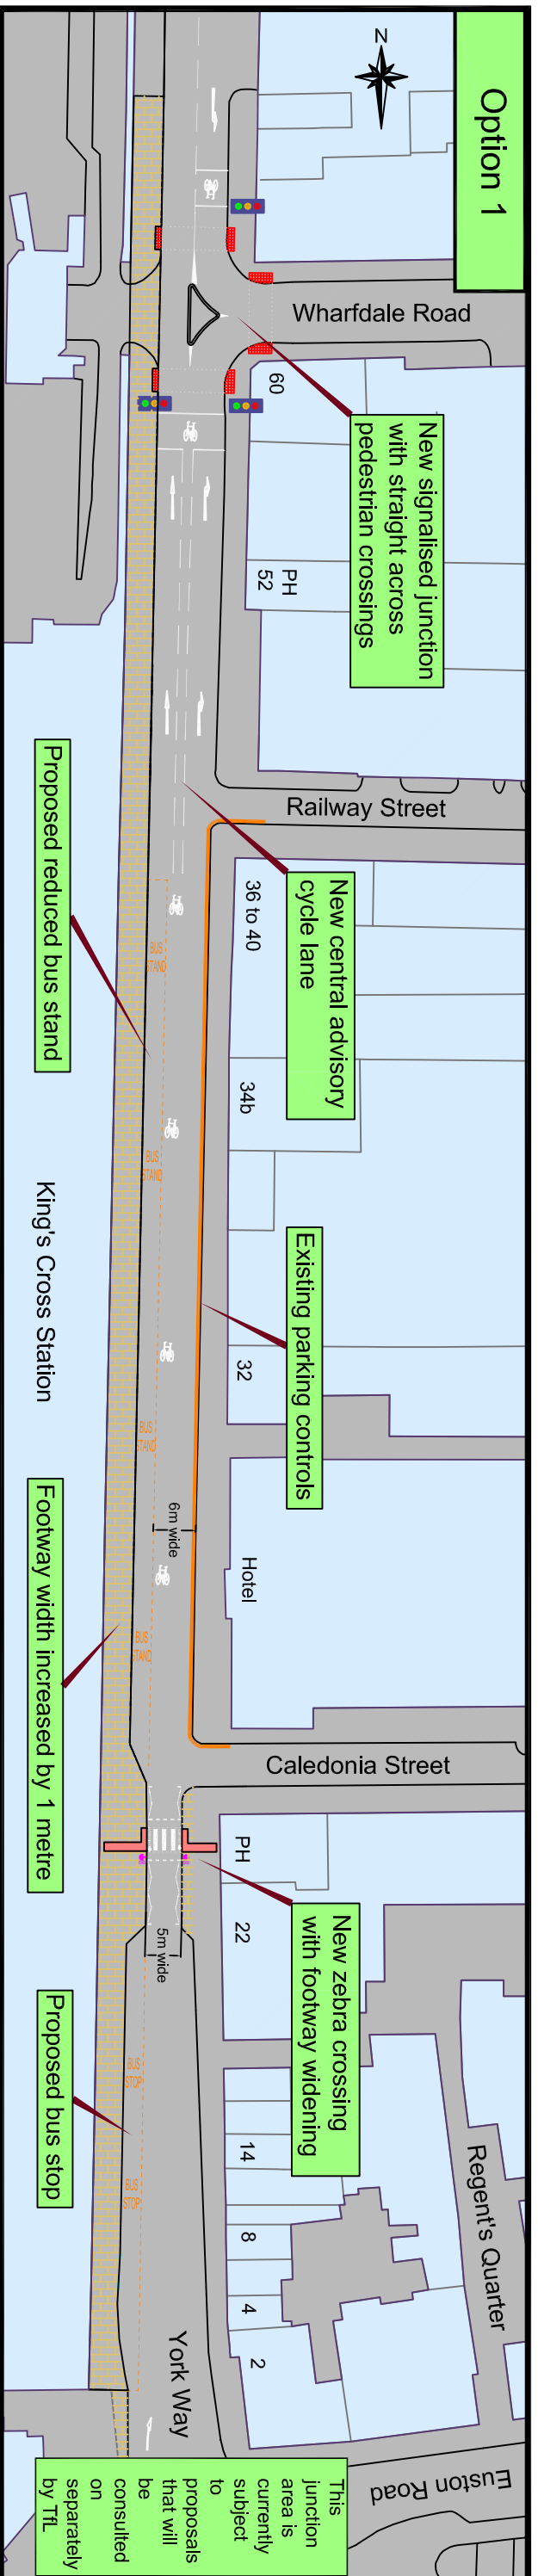

### Option 2

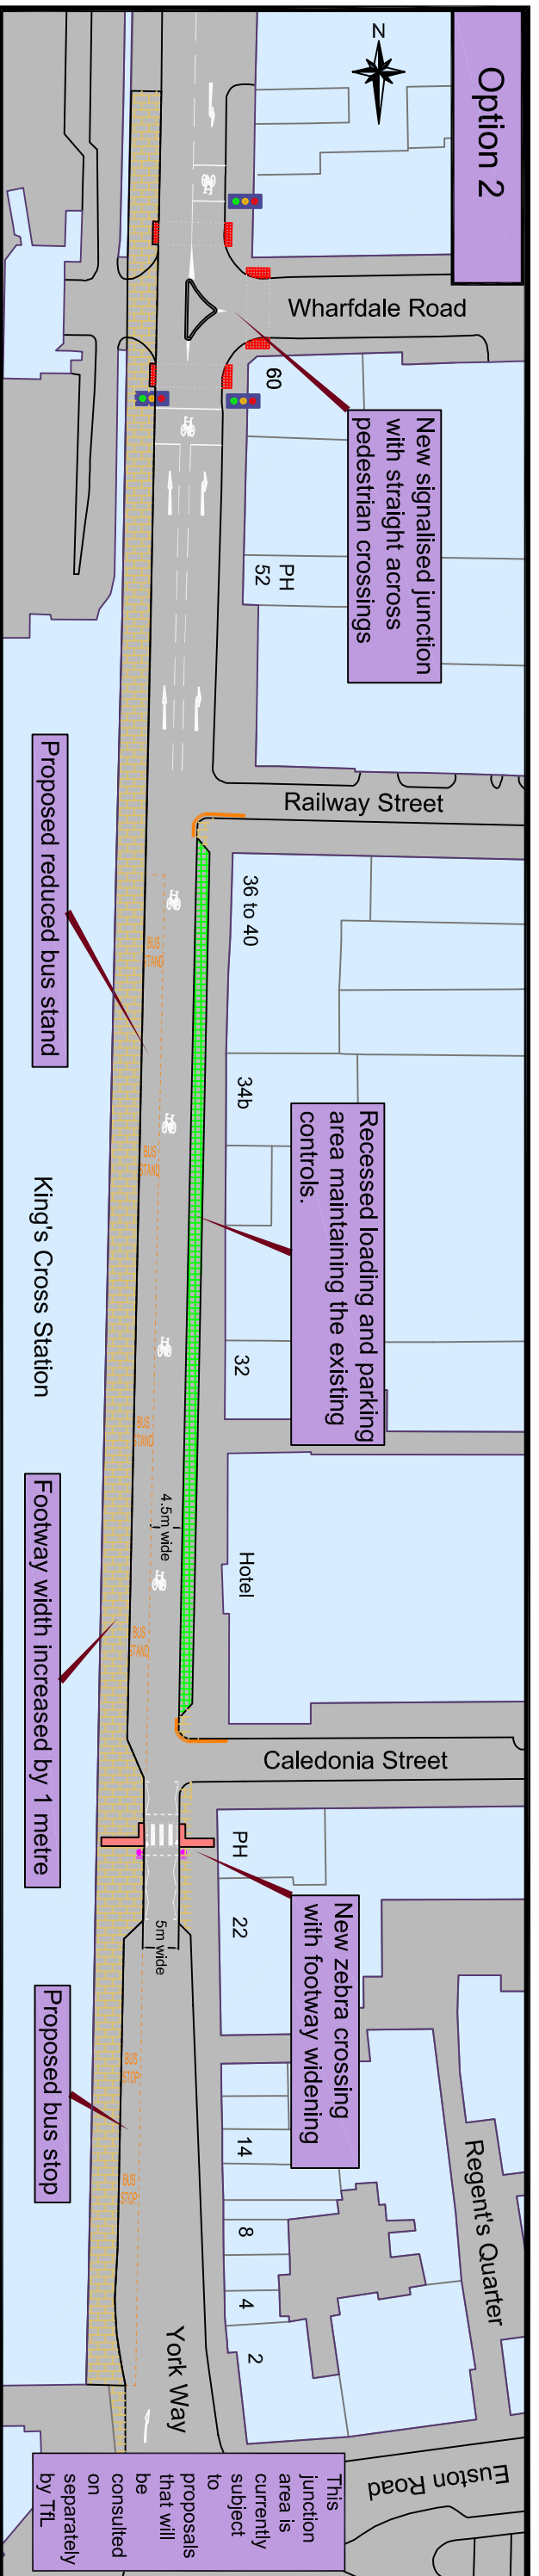

Project	
York Way	
Environmental Improvements	
Consultation Drawing	
Drawing Title	
Key	
	High quality paving
	Recessed loading & parking bay
	Carriageways and footways
	Buildings
	Tactile paving
	Traffic signals
	Zebra crossing
	Kerb lines
	Road markings
	Parking controls

This junction area is currently subject to proposals that will be consulted on separately by TfL.

This junction area is currently subject to proposals that will be consulted on separately by TfL.